



1

Create learning spaces that support and empower students to develop 21st Century Skills and become engaged Global Citizens



2

Improve site flow and connection between the Middle and Senior Campus



3

Improve street presence and arrival




4

Create outdoor spaces for learning, play and gathering



5

Create welcoming and safe spaces that provide a sense of belonging and support student wellbeing

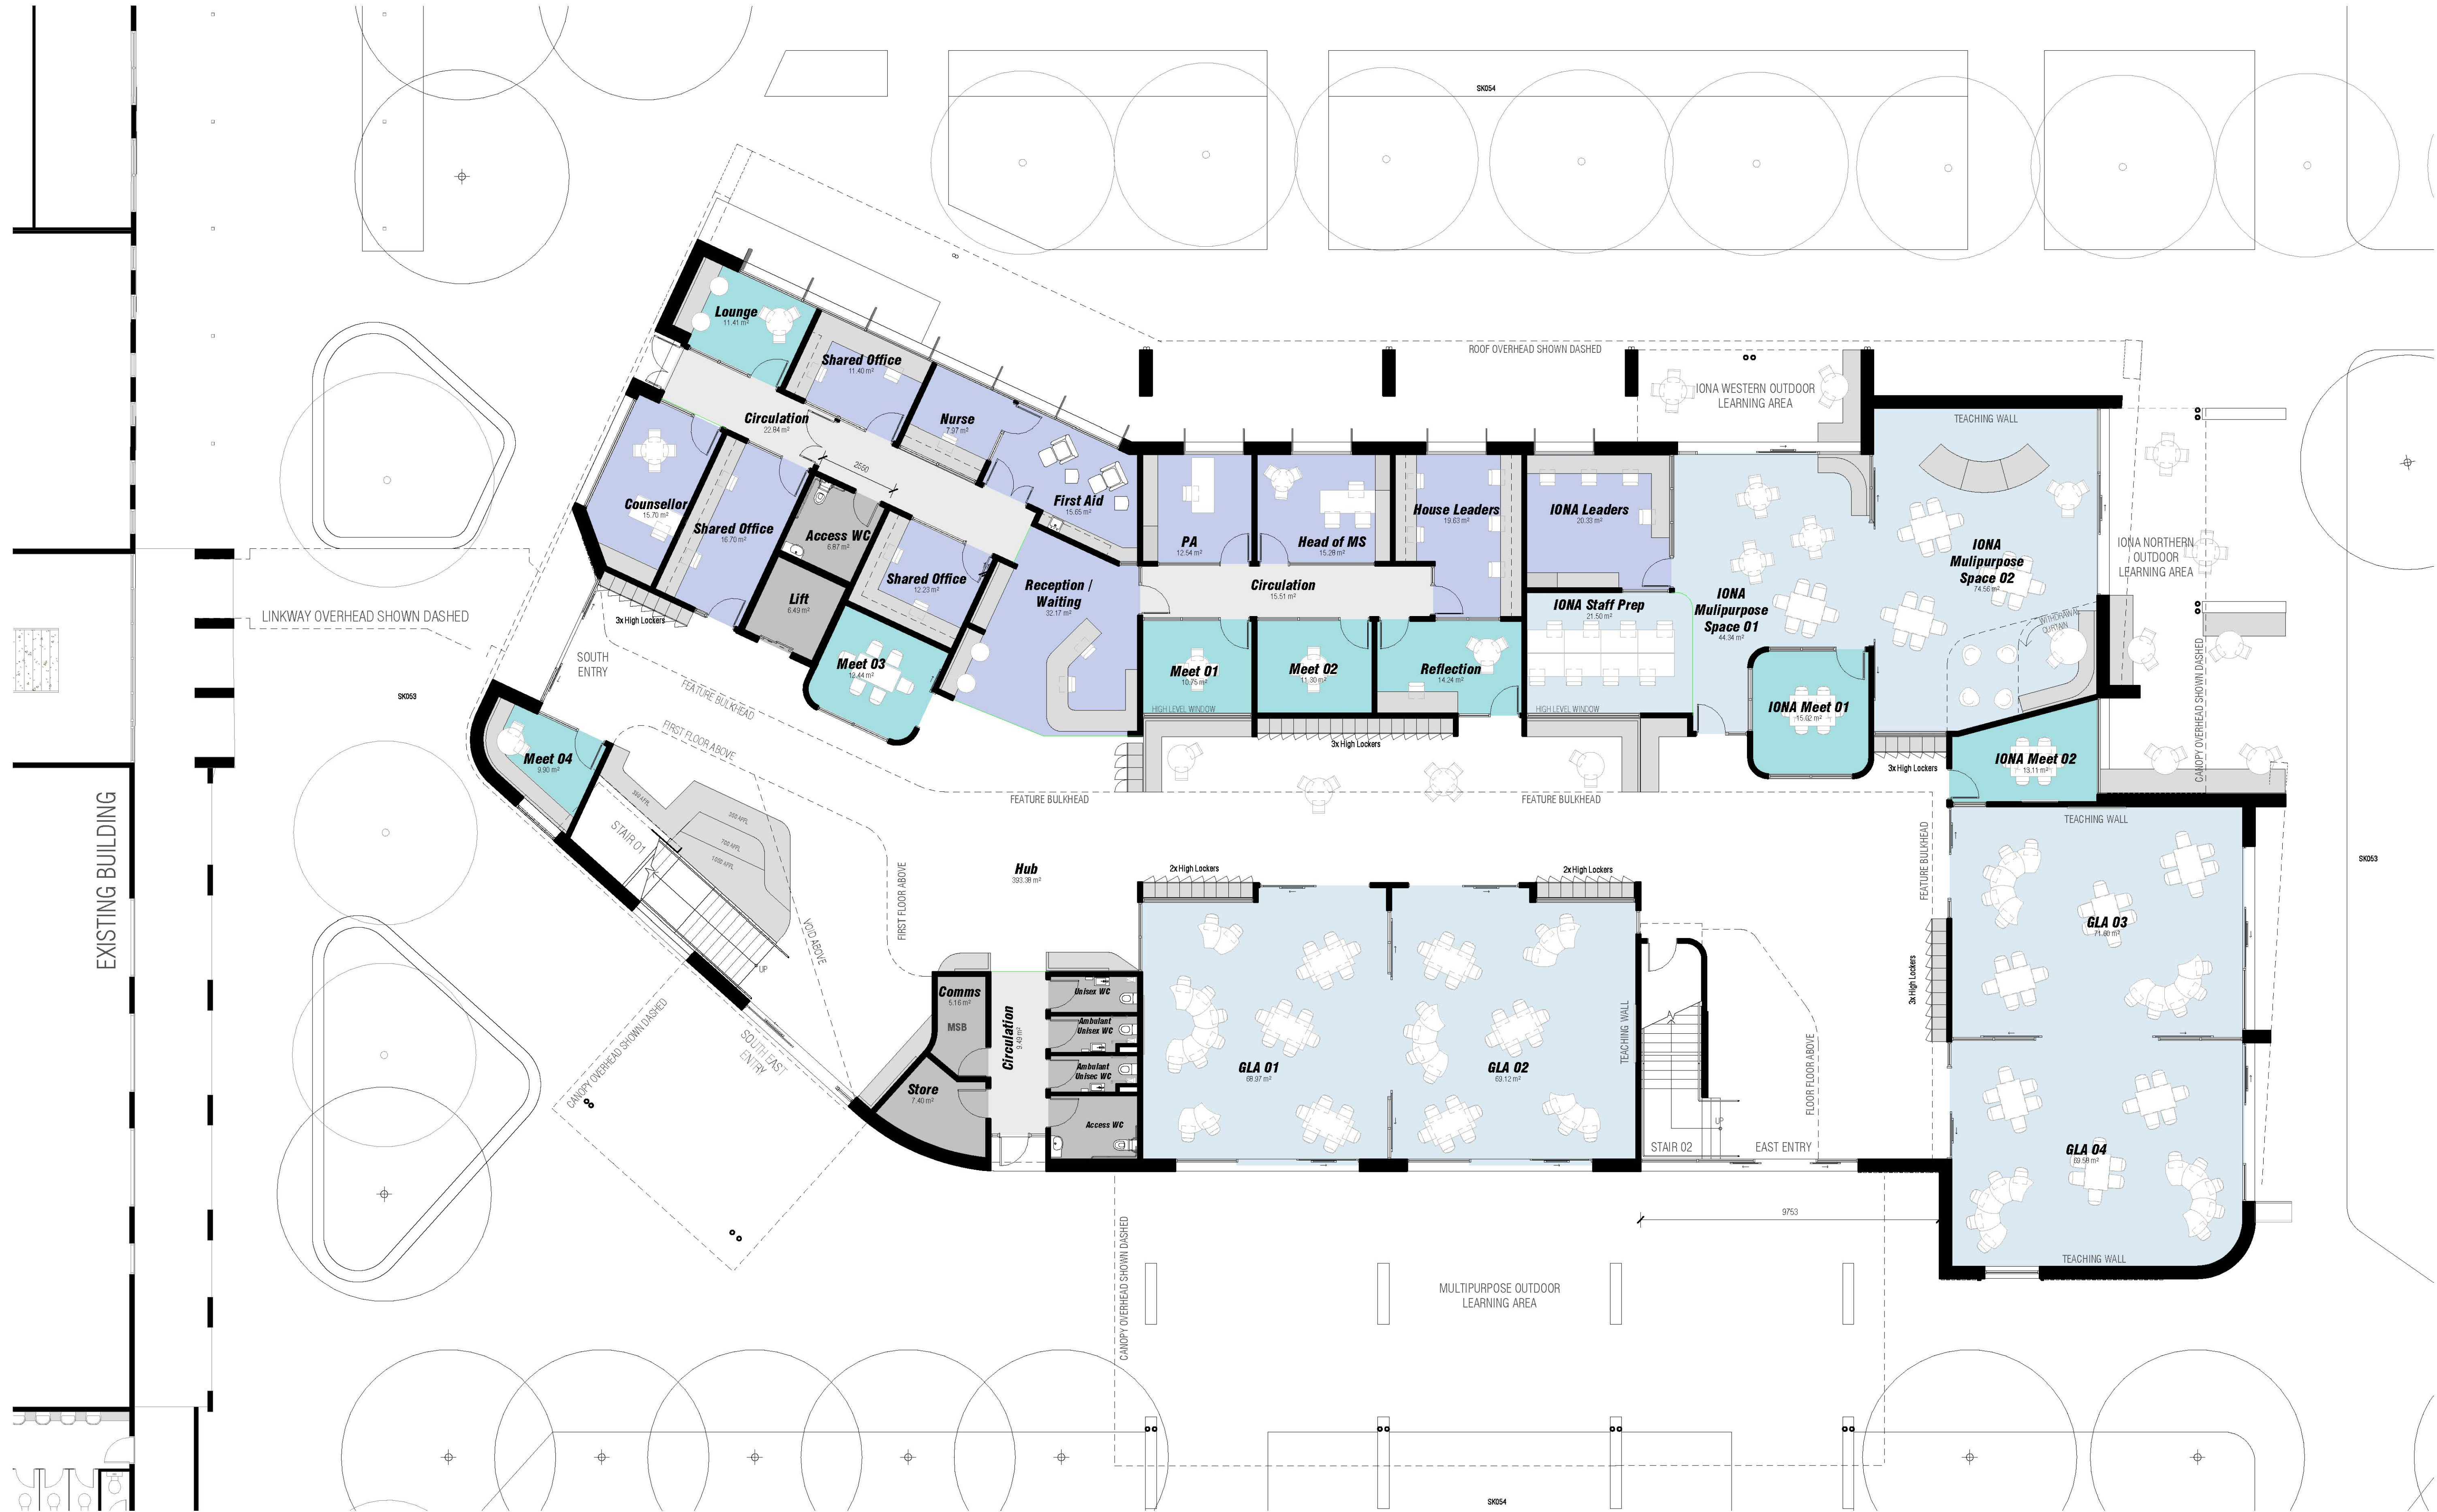

**FOR INFORMATION
NOT FOR CONSTRUCTION**

THIS DRAWING IS IN COLOUR, IF YOU DO NOT HAVE A COLOURED VERSION
YOU DO NOT HAVE ALL THE REQUIRED INFORMATION. THIS NOTE IS IN RED.
© SWANBURY PENGLASE ACN 008 202 775 www.swanburypenglase.com
214 GILBERT ST ADELAIDE SA 5000
PH (08) 8212 2679 space@swanburypenglase.com

**New Middle School and Campus
Redevelopment**

St Columba College
President Avenue, Andrews Farm SA 5114

**General Arrangement Plan - Ground Floor
- New Building**

Drawn	Approved	Date	Scale
Author	Approver		1:100 @ A1
20103 - B1-01			
VERIFY ALL DIMENSIONS ON SITE BEFORE COMMENCING ANY WORK OR MAKING SHOP DRAWINGS			



Swanbury
Penglase

**FOR INFORMATION
NOT FOR CONSTRUCTION**

THIS DRAWING IS IN COLOUR, IF YOU DO NOT HAVE A COLOURED VERSION
YOU DO NOT HAVE ALL THE REQUIRED INFORMATION. THIS NOTE IS IN RED.
© SWANBURY PENGLASE ACN 008 202 775 www.swanburypenglase.com
214 GILBERT ST ADELAIDE SA 5000
PH (08) 8212 2679 space@swanburypenglase.com

**New Middle School and Campus
Redevelopment**

St Columba College
President Avenue, Andrews Farm SA 5114

**General Arrangement Plan - First Floor -
New Building**

Drawn	Approved	Date	Scale
Author	Approver		1 : 100 @ A1
20103 - B1-02			
VERIFY ALL DIMENSIONS ON SITE BEFORE COMMENCING ANY WORK OR MAKING SHOP DRAWINGS			

ORIGINAL SHEET SIZE A1 PRINTED ON : 30/06/2021 12:35:55 PM